

CALCULATION SHEET

SUBJECT ALIGNATE

CLIENT JANESVILLE

PROJECT WEU N° 4

CONSTRUCTION


PAGE 1 OF 1

PROJEC. NO. 50688 10011

Prepared by RJB Date 12/1/98

Reviewed by        Date       

Approved by        Date       

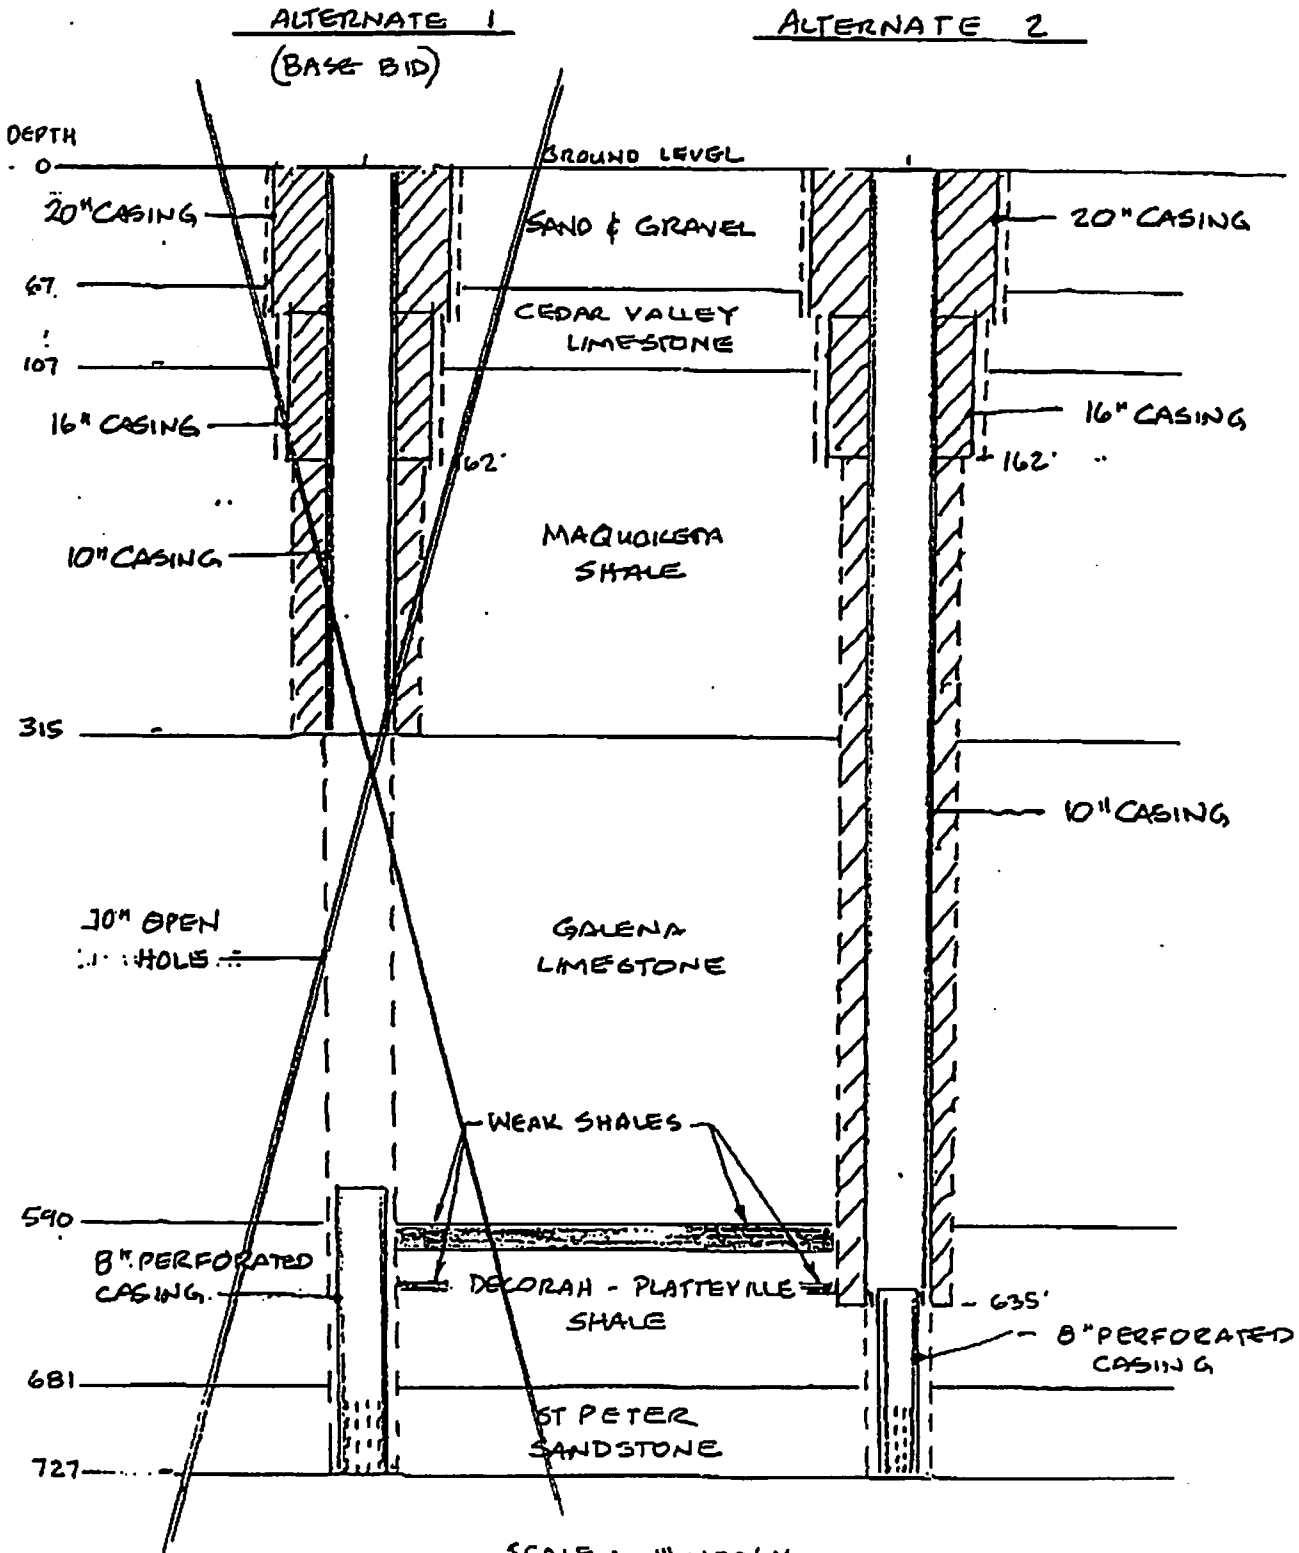

SCALE : 1" = 100' V

NOTE: INDICATES CEMENT GROUT

SCALE: 10 sq/in