


PWTS No. or PWS No. <u>5815101</u>		PWTS Permit No. <u>2012-278W</u>		GEOSAM Well No. (DNR use only) <u>75303</u>	
Site Identification Property owner <u>TYSON FRESH MEATS, INC.</u> Other ID <u>WELL #7</u> Address <u>16198 HWY 70 NORTH</u> City <u>COLUMBUS JCT.</u> Tenant <u>TYSON FRESH MEATS, INC.</u> Well depth <u>123</u> ft Date completed <u>06/30/12</u>				Drill Method ☒ Rotary ☐ Auger ☐ Cable ☐ Other _____ <u>REVERSE CIRCULATION</u>	
Location County <u>LOUISA</u> GPS coordinates (NAD83 datum) <u>41.286343</u> Latitude <u>-91.349414</u> Longitude _____ ☒ Decimal Degrees ☐ Degrees, Decimal Minutes ☐ Degrees, Minutes, Seconds <u>NW</u> 1/4 of the <u>SW</u> 1/4 of the <u>NW</u> 1/4 of Sec <u>20</u> TWP <u>75N</u> RNG <u>4</u> E W Show exact location of well in section grid with a dot (+). Sketch map of well location on property.				Hole size <u>36</u> inch from <u>0</u> ft to <u>123</u> ft _____ inch from _____ ft to _____ ft _____ inch from _____ ft to _____ ft	
				Casing or Loop Pipe Record all depth measurements from ground level (GL). Use + for above GL measurements. <table border="1" style="width:100%; border-collapse: collapse;"> <thead> <tr> <th>Size (in)</th> <th>Material</th> <th>Depth Top</th> <th>Depth Bottom</th> <th>Perforated</th> <th>Slotted</th> <th>Screen</th> </tr> </thead> <tbody> <tr> <td>20"</td> <td>0.375" STEEL</td> <td>+16'</td> <td>93'</td> <td>☐</td> <td>☐</td> <td>☐ slot size _____</td> </tr> <tr> <td>20"</td> <td>SST.</td> <td>93'</td> <td>123'</td> <td>☐</td> <td>☐</td> <td>☒ slot size <u>0.035"</u></td> </tr> <tr> <td> </td> <td> </td> <td> </td> <td> </td> <td>☐</td> <td>☐</td> <td>☐ slot size _____</td> </tr> <tr> <td> </td> <td> </td> <td> </td> <td> </td> <td>☐</td> <td>☐</td> <td>☐ slot size _____</td> </tr> </tbody> </table>		Size (in)	Material	Depth Top	Depth Bottom	Perforated	Slotted	Screen	20"	0.375" STEEL	+16'	93'	☐	☐	☐ slot size _____	20"	SST.	93'	123'	☐	☐	☒ slot size <u>0.035"</u>					☐	☐	☐ slot size _____					☐	☐	☐ slot size _____																
Size (in)	Material	Depth Top	Depth Bottom	Perforated	Slotted	Screen	
20"	0.375" STEEL	+16'	93'	☐	☐	☐ slot size _____	
20"	SST.	93'	123'	☐	☐	☒ slot size <u>0.035"</u>	
				☐	☐	☐ slot size _____	
				☐	☐	☐ slot size _____	
Formation Log <table border="1" style="width:100%; border-collapse: collapse;"> <thead> <tr> <th>From</th> <th>To</th> <th>Color</th> <th>Hardness</th> <th>Formation description</th> </tr> </thead> <tbody> <tr><td>0</td><td>14'</td><td>BLACK</td><td></td><td>CLAY</td></tr> <tr><td>14'</td><td>21'</td><td>GRAY</td><td></td><td>MED-FINE SAND</td></tr> <tr><td>21'</td><td>42'</td><td>GRAY</td><td></td><td>CLAY</td></tr> <tr><td>42'</td><td>64'</td><td>TAN</td><td></td><td>FINE-MED SAND/GRAVEL</td></tr> <tr><td>64'</td><td>81'</td><td>TAN/GRAY</td><td></td><td>MED. SAND W/GRAVEL</td></tr> <tr><td>81'</td><td>97'</td><td>GRAY</td><td></td><td>FINE-MED SAND</td></tr> <tr><td>97'</td><td>98'</td><td></td><td></td><td>HARD LAYER</td></tr> <tr><td>98'</td><td>123'</td><td>GRAY</td><td></td><td>MED. SAND W/FINES</td></tr> </tbody> </table>				From	To	Color	Hardness	Formation description	0	14'	BLACK		CLAY	14'	21'	GRAY		MED-FINE SAND	21'	42'	GRAY		CLAY	42'	64'	TAN		FINE-MED SAND/GRAVEL	64'	81'	TAN/GRAY		MED. SAND W/GRAVEL	81'	97'	GRAY		FINE-MED SAND	97'	98'			HARD LAYER	98'	123'	GRAY		MED. SAND W/FINES	Casing Grout Placement method <u>TREMIE</u> <table border="1" style="width:100%; border-collapse: collapse;"> <thead> <tr> <th>Type</th> <th>Depth top</th> <th>Depth bottom</th> </tr> </thead> <tbody> <tr> <td>CEMENT GROUT</td> <td>0</td> <td>37'</td> </tr> </tbody> </table>		Type	Depth top	Depth bottom	CEMENT GROUT	0	37'
From	To	Color	Hardness	Formation description	
0	14'	BLACK		CLAY	
14'	21'	GRAY		MED-FINE SAND	
21'	42'	GRAY		CLAY	
42'	64'	TAN		FINE-MED SAND/GRAVEL	
64'	81'	TAN/GRAY		MED. SAND W/GRAVEL	
81'	97'	GRAY		FINE-MED SAND	
97'	98'			HARD LAYER	
98'	123'	GRAY		MED. SAND W/FINES	
Type	Depth top	Depth bottom	
CEMENT GROUT	0	37'	
Pump Installation Date <u>08/17/12</u> Type of pump <u>VERTICAL TURBINE</u> Depth to intake <u>115</u> ft Pump diameter <u>9</u> in Rated capacity <u>500</u> GPM				Water Information Date <u>07/15/12</u> Use + for above GL measurements. <table border="1" style="width:100%; border-collapse: collapse;"> <thead> <tr> <th>Static Water Level</th> <th>Pumping Water Level</th> <th>Yield</th> <th>Duration</th> </tr> </thead> <tbody> <tr> <td><u>25</u> ft</td> <td><u>88</u> ft</td> <td><u>545</u> GPM</td> <td><u>24</u> hrs</td> </tr> </tbody> </table>		Static Water Level	Pumping Water Level	Yield	Duration	<u>25</u> ft	<u>88</u> ft	<u>545</u> GPM	<u>24</u> hrs	
Static Water Level	Pumping Water Level	Yield	Duration	
<u>25</u> ft	<u>88</u> ft	<u>545</u> GPM	<u>24</u> hrs	
Water level measurement: ☐ Sonic ☐ Tape ☐ Airline ☒ E-line ☐ Estimate Water yield measurement: ☒ Orifice ☐ Volumetric ☐ Estimate Main water-supply zone from <u>93'</u> ft to <u>123'</u> ft below GL				Well Development ☒ Physical explain: <u>SURGE BLOCK, BAILER, SURGE PUMPING</u> ☐ Chemical explain: _____	
Remarks (including depth of lost drilling fluids, materials, or tools) RECEIVED NOV 09 2012 By _____ (use additional sheets as needed)				Contractor Company <u>LAYNE CHRISTENSEN COMPANY</u> Address <u>3150 SE GATEWAY DR., STE. B, GRIMES, IA 50111</u> Driller <u>MARK LESLIE</u> Certification no. <u>3684</u> Revision Date: 10/2011	
Well Use ☐ Domestic ☒ Public supply ☐ Livestock ☐ Heat pump ☐ Commercial ☐ Irrigation # of borehole(s) _____ ☐ Monitoring ☐ Other _____	


75303

Well #7 Construction Detail
Tyson Fresh Meats – Columbus Jct., Iowa
June 30, 2012

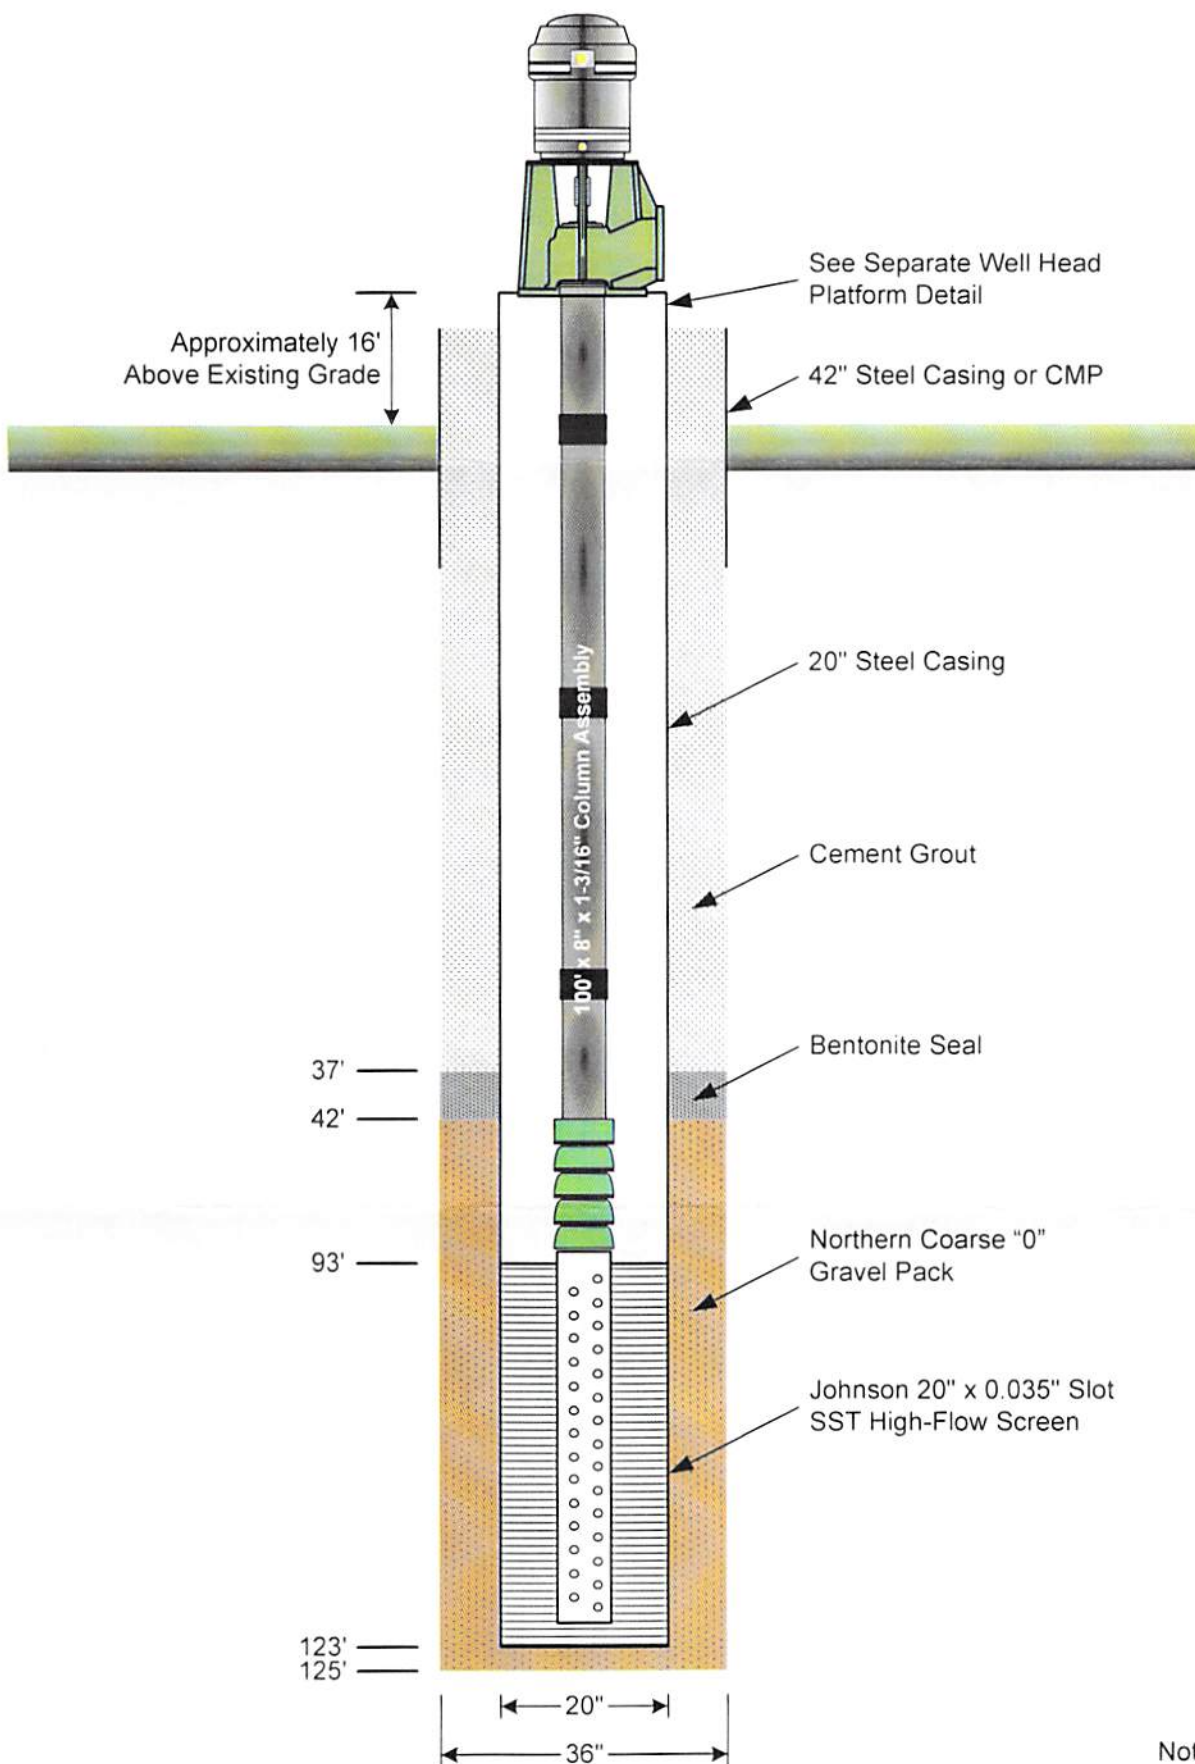

75303

Well #7 - Well Head Construction Detail
Tyson Fresh Meats, Inc. – Columbus Jct., Iowa
August 17, 2012

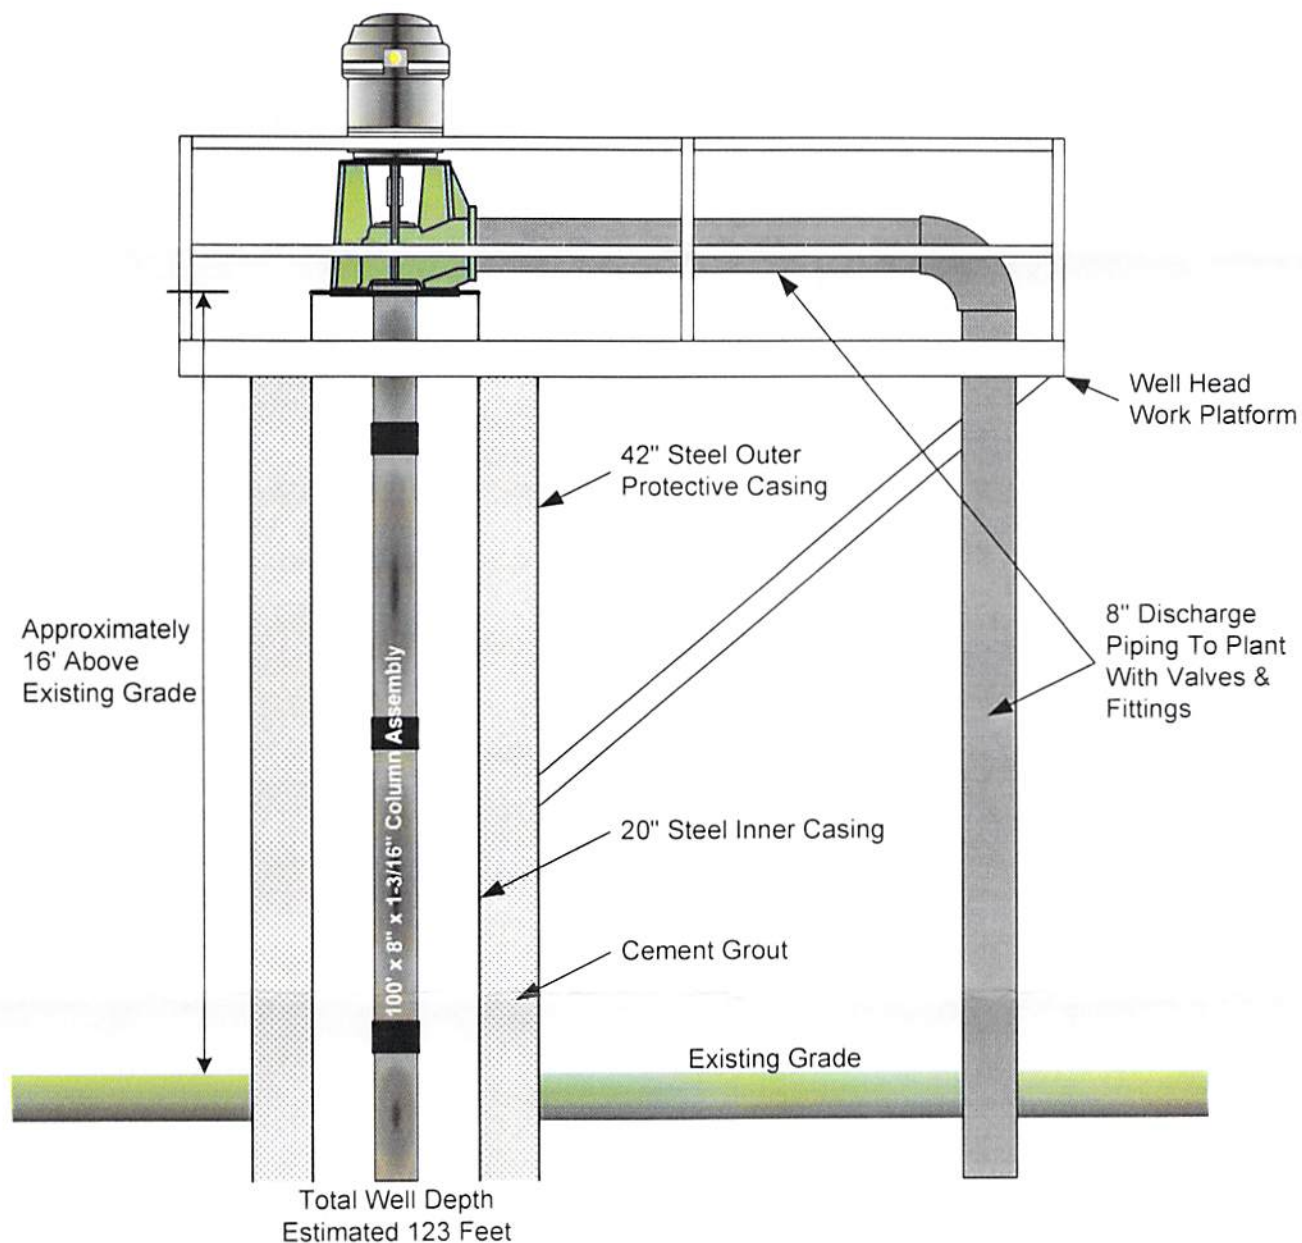

Not To Scale